



MANHOLE/ CLEANOUT	COORDINATES	
	NORTH	EAST
MH 1-7	351106.38	1642651.64
MH 1-8	351016.94	1642769.94
MH 1-9	350831.75	1643019.30
MH 1-10	350598.42	1643325.45
MH 1-11	350438.68	1643541.34

NOTE:  
CONTRACTOR SHALL INSTALL NEW  
LATERALS TO NEW SANITARY LINE  
AND MAKE THE CONNECTIONS TO  
EXIST. LATERALS WITH A FERNCO  
COUPLER OR APPROVED EQUAL

1 PLAN  
SCALE: 1" = 40' (HOR.)

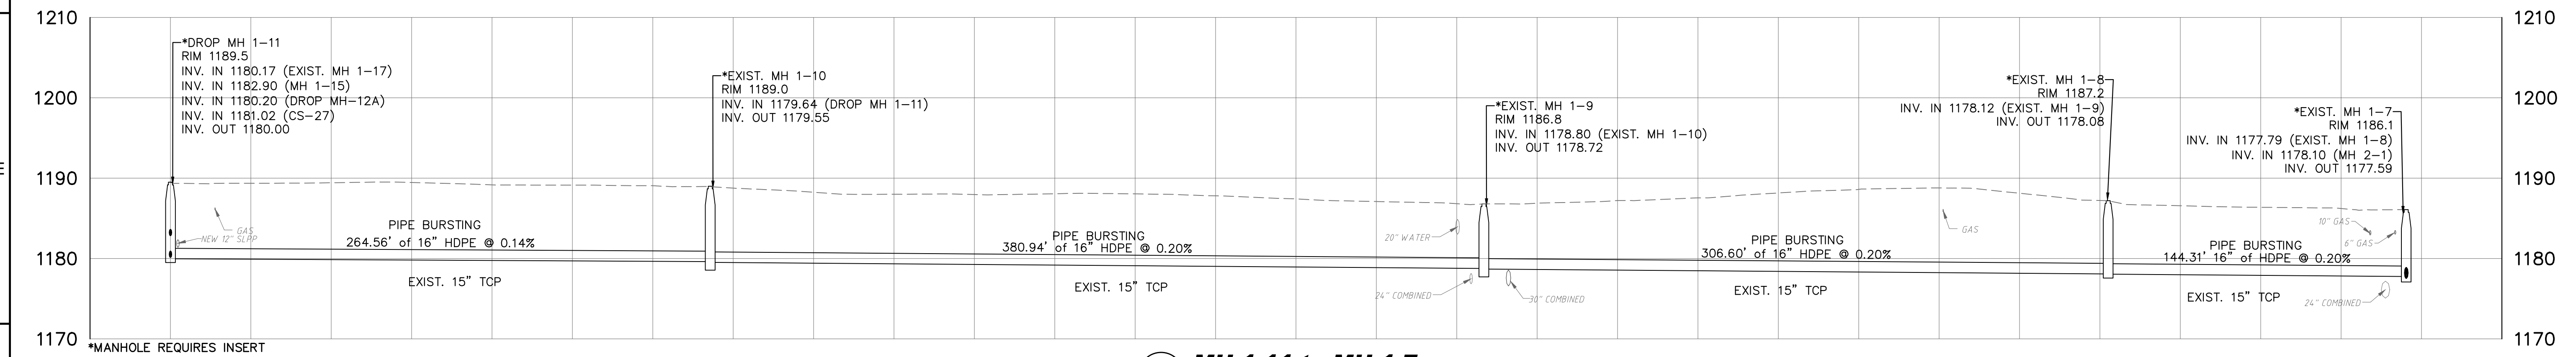


2 MH 1-11 to MH 1-7  
SCALE: 1" = 40' (HOR.)

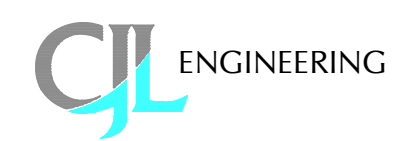

Pittsburgh  
1555 Coraopolis Heights Road, #4200  
Moon Township, PA 15108  
ph(412)262-1220 fax(412)262-2972

Johnstown  
232 Horner Street  
Johnstown, PA 15900-1922  
ph(814)508-1651 fax(814)508-5732

Youngstown  
Youngstown Office  
510 Gyra Lane, Suite 105  
Youngstown, OH 44504  
ph(330)746-1360 fax(330)746-7000

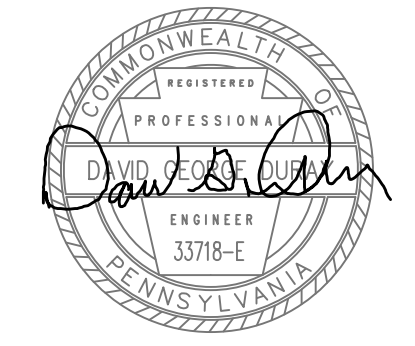

BOROUGH  
OF  
FERDALE  
109 Station Street  
Johnstown, PA

SANITARY  
SEWER  
SEPARATION  
PROJECT

Rev.	Description	Date

Date Issued: 09-13-2011

Sheet Title  
Work Area 1  
Contract 1

Plan &  
Profile

MH 1-7  
to  
MH 1-11

Sheet Number

WA1-2

