


1 PLAN
SCALE: 1" = 40' (HOR.)


SEE SHEET NO. WA2-1

TEST PIT LOCATIONS		
TEST PIT	COORDINATES	
	NORTH	EAST
TP-3D	349896.05	1642448.50
TP-3E	349987.55	1642072.88

SEWER LOCATIONS		
MANHOLE/ CLEANOUT	COORDINATES	
	NORTH	EAST
MH 3-15	349726.48	1642940.40
MH 3-28	349584.58	1642872.48
MH 3-31	349683.33	1642740.03
MH 3-32	349880.61	1642476.34
MH 3-33	350120.95	1642158.06
MH 3-34	349999.78	1642142.25
CO 3-35	350091.87	1642078.99
MH 3-36	349907.59	1642700.26
MH 3-37	350006.63	1642568.94
MH 3-38	350206.22	1642304.30
MH 3-39	350344.69	1642181.94
MH 3-40	350373.08	1642134.25
MH 3-41	350351.45	1642121.25
MH 3-42	350261.43	1642067.13
CO 3-43	350169.04	1642011.60

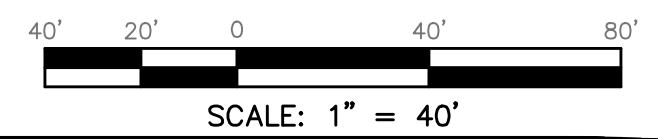

CJL ENGINEERING
 Pittsburgh
 1555 Coraopolis Heights Road, #4200
 Moon Township, PA 15108
 ph:(412)262-1220 fax:(412)262-2972
 Johnstown
 232 Horner Street
 Johnstown, PA 15060-1822
 ph:(412)658-1651 fax:(412)658-0722
 Youngstown Office
 510 Gyrgy Lane, Suite 105
 Youngstown, OH 44504
 ph:(330)746-1360 fax:(330)746-7000

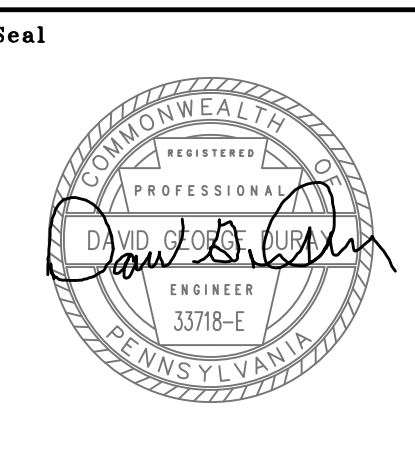

BOROUGH OF FERDALE
 109 Station Street
 Johnstown, PA

SANITARY SEWER SEPARATION PROJECT

Rev.	Description	Date
Δ	Permit Rev.	06-30-11

Date Issued: 09-19-2011
 Sheet Title
Work Area 3 Contract 1
 Plan
MH 3-31 to CO 3-43
 Sheet Number
WA3-4
 CJL Project Number: 08-379