


BOROUGH OF FERNDALE
109 Station Street
Johnstown, PA

SANITARY SEWER SEPARATION PROJECT

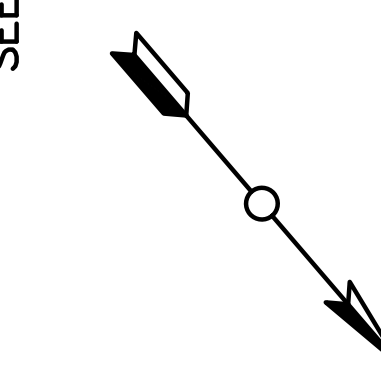

Rev.	Description	Date
1	Alignment Revision	04-27-11

Date Issued: 09-13-2011

Sheet Title
Work Area 3 Contract 1

Plan

MH 3-44 to MH 3-63


Sheet Number

WA3-7



MANHOLE/ CLEANOUT	COORDINATES	
	NORTH	EAST
MH 3-40	350377.08	1642134.25
MH 3-44	350439.77	1642022.22
MH 3-45	350511.71	1641901.40
MH 3-46	350581.13	1641784.77
MH 3-47	350664.24	1641063.73
MH 3-48	350417.21	1642008.86
MH 3-49	350334.12	1641959.67
MH 3-50	350157.43	1641855.05
MH 3-51	350503.00	1641608.88
MH 3-52	350373.76	1641490.76
CO 3-53	350404.79	1641438.98
CO 3-54	350364.96	1641645.56
CO 3-55	350433.50	1641527.26
MH 3-56	350442.06	1641860.44
CO 3-57	350386.89	1641828.00
CO 3-58	350400.42	1641849.83
CO 3-59	350462.54	1641714.21
CO 3-60	350684.26	1641846.14
CO 3-61	350538.30	1641590.87
MH 3-62	350844.93	1641774.80
MH 3-63	351009.93	1641809.90

TEST PIT	COORDINATES	
	NORTH	EAST
TP-3F	350948.89	1641796.97
TP-3G	350851.94	1641777.09
TP-3H	350543.19	1641593.83
TP-3I	350379.32	1641493.87
TP-3J	350680.97	1641834.14
TP-3K	350469.79	1641715.04
TP-3L	350307.63	1641615.09
TP-3M	350433.80	1642007.26
TP-3N	350163.47	1641853.40
TP-3O	350210.30	1641892.49

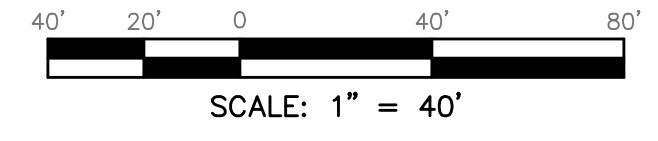

PLAN
SCALE: 1" = 40' (HOR.)

SEE SHEET NO. WA4-4
SEE SHEET NO. WA3-4
SEE SHEET NO. WA2-1

SEE SHEET NO. WA4-5

SEE SHEET NO. WA5-5

SEE SHEET NO. WA5-1

SEE SHEET NO. WA5-1