




1 **PLAN**
 WA5-4 SCALE: 1" = 40' (HOR.)

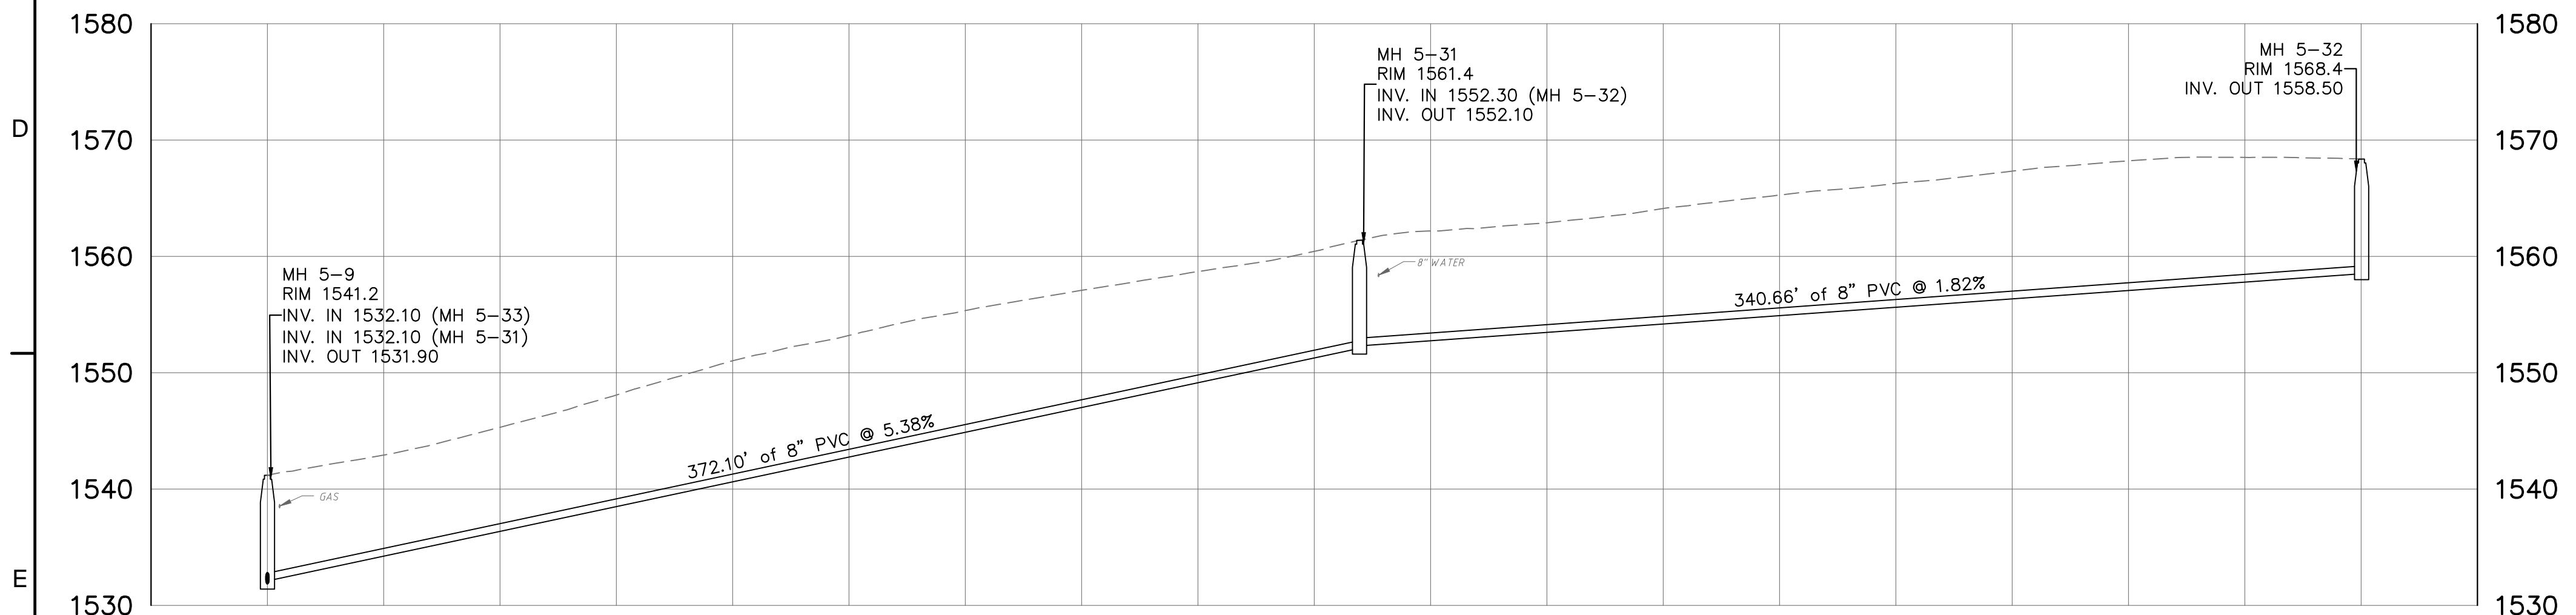

2 **MH 5-9 to MH 5-32**
 WA5-4 SCALE: 1" = 40' (HOR.)

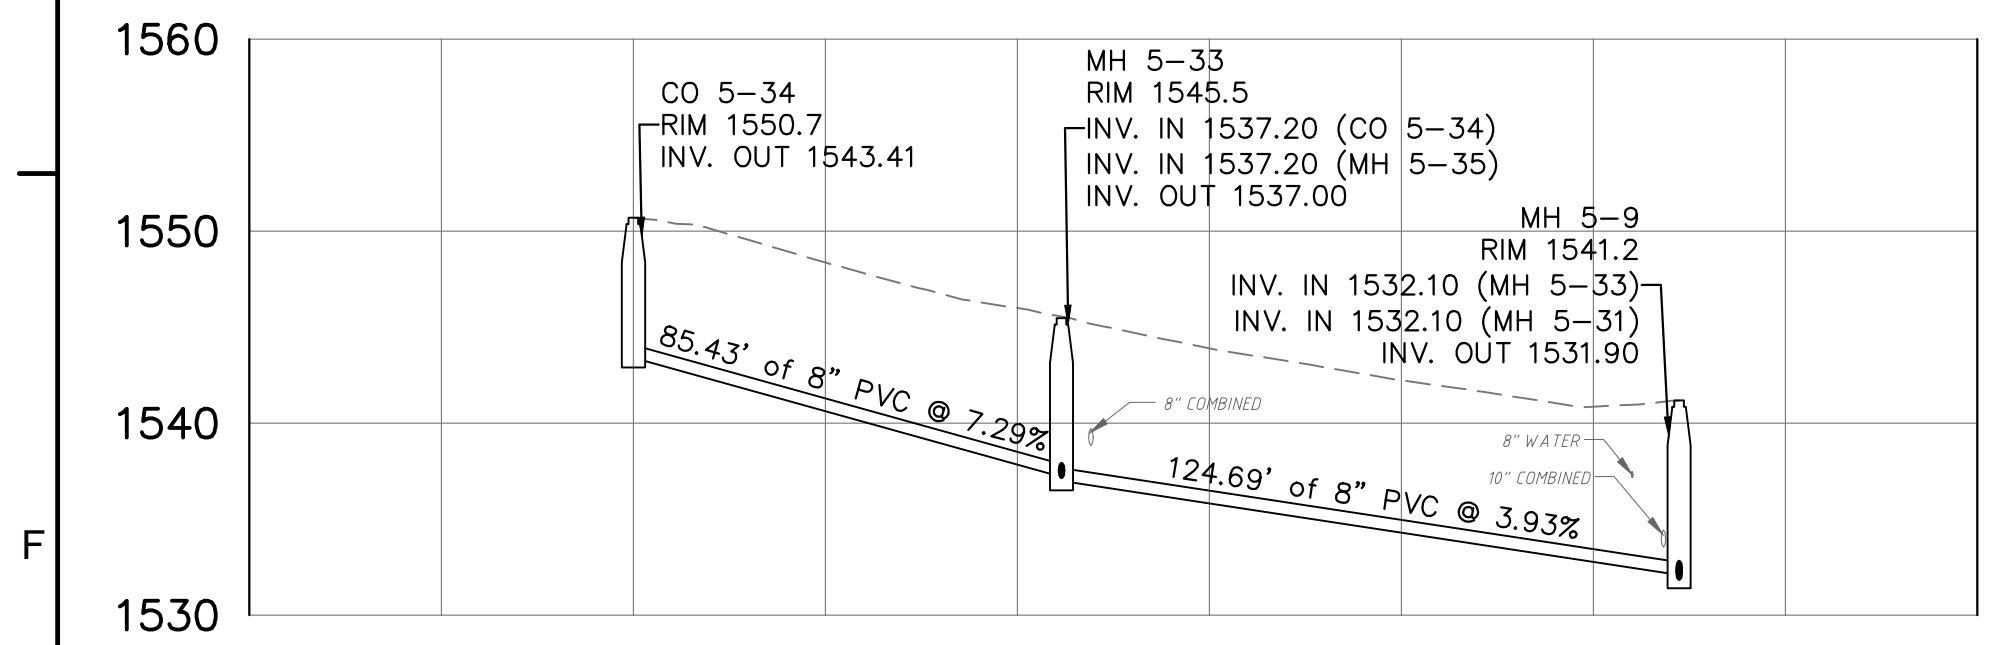


3 **CO 5-34 to MH 5-9**
 WA5-4 SCALE: 1" = 40' (HOR.)

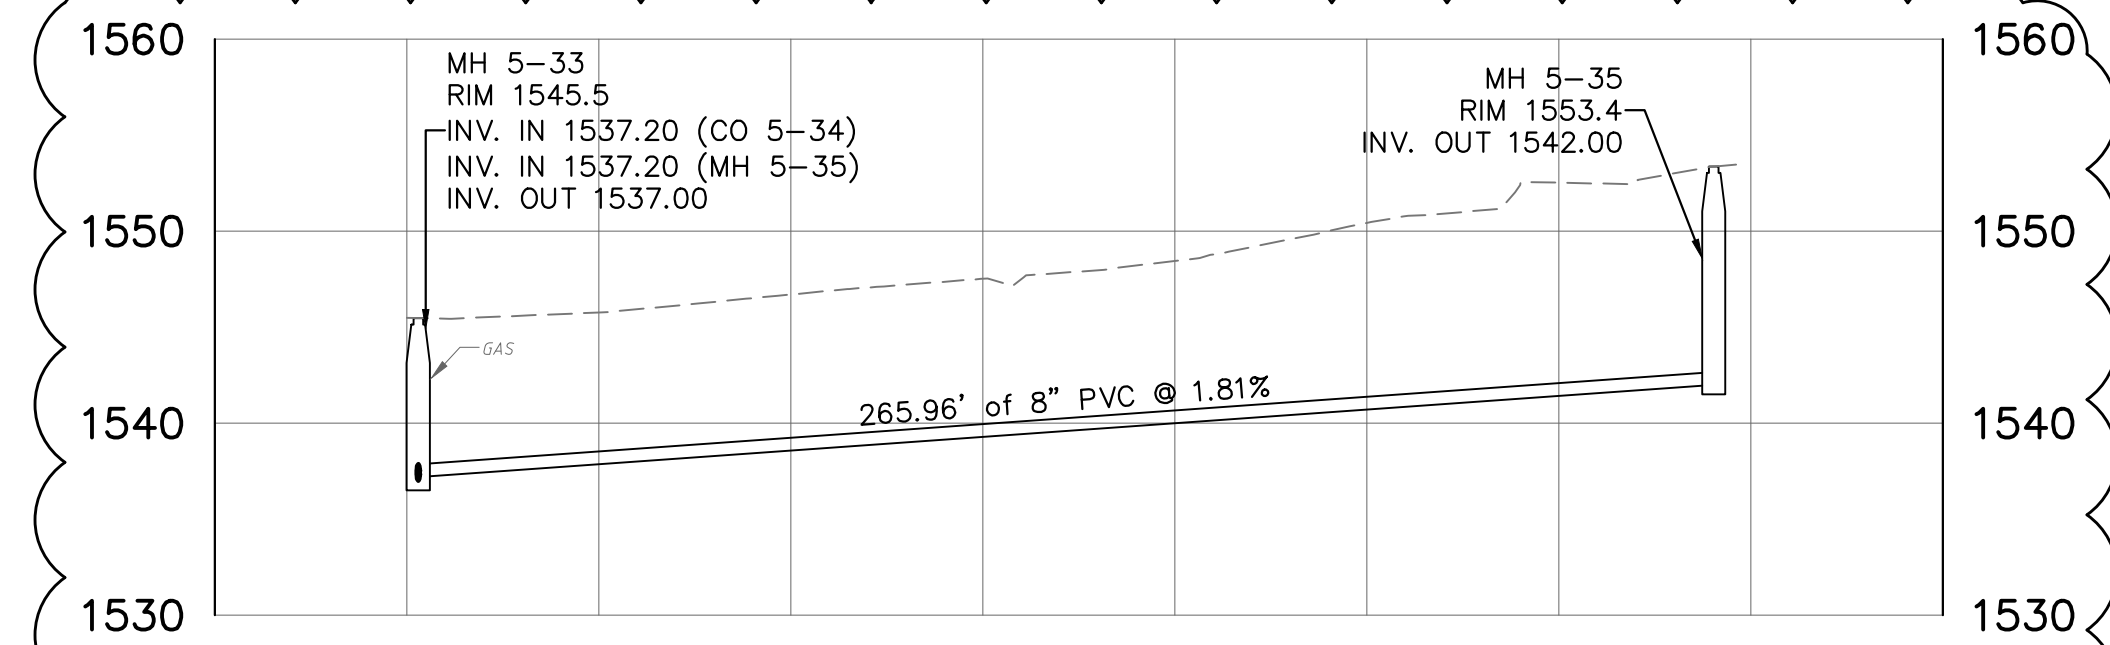


4 **MH 5-33 to MH 5-35**
 WA5-4 SCALE: 1" = 40' (HOR.)

TEST PIT	COORDINATES	
	NORTH	EAST
TP-5P	351415.97	1640987.94

MANHOLE/ CLEANOUT	COORDINATES	
	NORTH	EAST
MH 5-9	351236.79	1641153.03
MH 5-31	351340.36	1640792.06
MH 5-32	351436.33	1640461.09
MH 5-33	351346.62	1641219.87
CO 5-34	351431.95	1641245.75
MH 5-35	351423.41	1640961.12

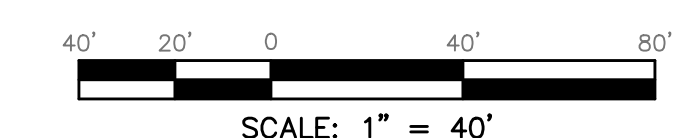


CJL ENGINEERING
 Pittsburgh
 1555 Coraopolis Heights Road, #4200
 Moon Township, PA 15108
 ph:(412)262-1220 fax:(412)262-2972
 Johnstown
 232 Horner Street
 Johnstown, PA 15900-1825
 ph:(412)508-1851 fax:(412)508-0732
 Youngstown Office
 510 Gyrry Lane, Suite 105
 Youngstown, OH 44504
 ph:(330)746-1360 fax:(330)746-7000

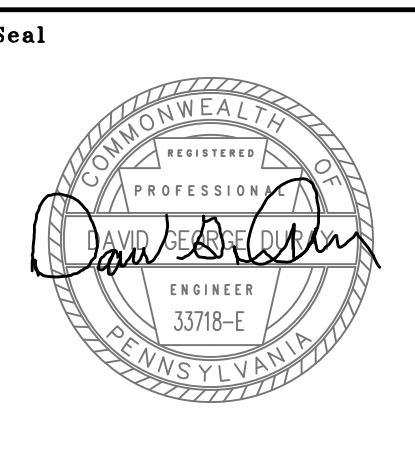

BOROUGH OF FERNDALE
 109 Station Street
 Johnstown, PA

SANITARY SEWER SEPARATION PROJECT

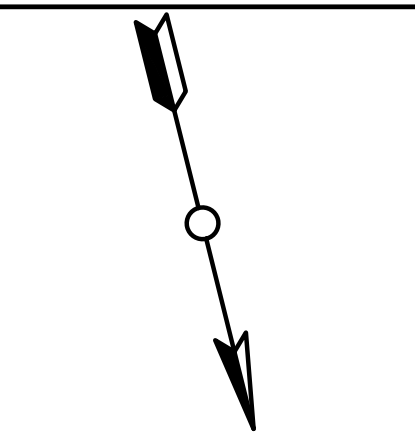

Rev.	Description	Date
1	Alignment Revision	04-27-11
2		
3		
4		
5		
6		
7		
8		
9		
10		

Date Issued: 09-13-2011

Sheet Title
Work Area 5 Contract 2

Plan & Profiles

MH 5-31 to MH 5-35

Sheet Number

WA5-4