


MANHOLE/ CLEANOUT	COORDINATES	
	NORTH	EAST
MH 2-53	348881.18	1643991.62
MH 4-1	348947.76	1643860.29
MH 4-2	349015.20	1643726.80
MH 4-3	348714.60	1643740.68
MH 4-4	348666.00	1643700.76
MH 4-5	348625.22	1643660.23
MH 4-6	348609.55	1643633.58
MH 4-7	348539.64	1643437.10
MH 4-8	348556.76	1643317.52
MH 4-9	348608.94	1643184.75
CO 4-10	348676.86	1643608.96
CO 4-11	348661.59	1643336.77
MH 4-12	348656.53	1643203.45
CO 4-13	348749.41	1643250.11
MH 4-14	348801.85	1642942.30
MH 4-15	348829.38	1642845.33
MH 4-16	348926.59	1642735.17
CO 4-17	349054.03	1642814.58
MH 4-18	348784.25	1643610.73
MH 4-19	348733.38	1643534.57
MH 4-20	348726.52	1643479.67
MH 4-21	348741.67	1643422.82
MH 4-22	348801.11	1643282.70
CO 4-23	348875.44	1643489.96
MH 4-24	348874.13	1643313.69
CO 4-24A	348940.15	1643348.41
MH 4-25	349021.41	1643118.21
MH 4-26	349167.20	1642924.73


TEST PIT	TEST PIT LOCATIONS	
	NORTH	EAST
TP-4A	348963.65	1643837.15
TP-4B	348749.07	1643732.10
TP-4C	348558.74	1643390.13
TP-4D	348867.22	1643179.44
TP-4E	348835.84	1642870.94
TP-4F	348948.10	1642723.32
TP-4F	349053.53	1642795.36

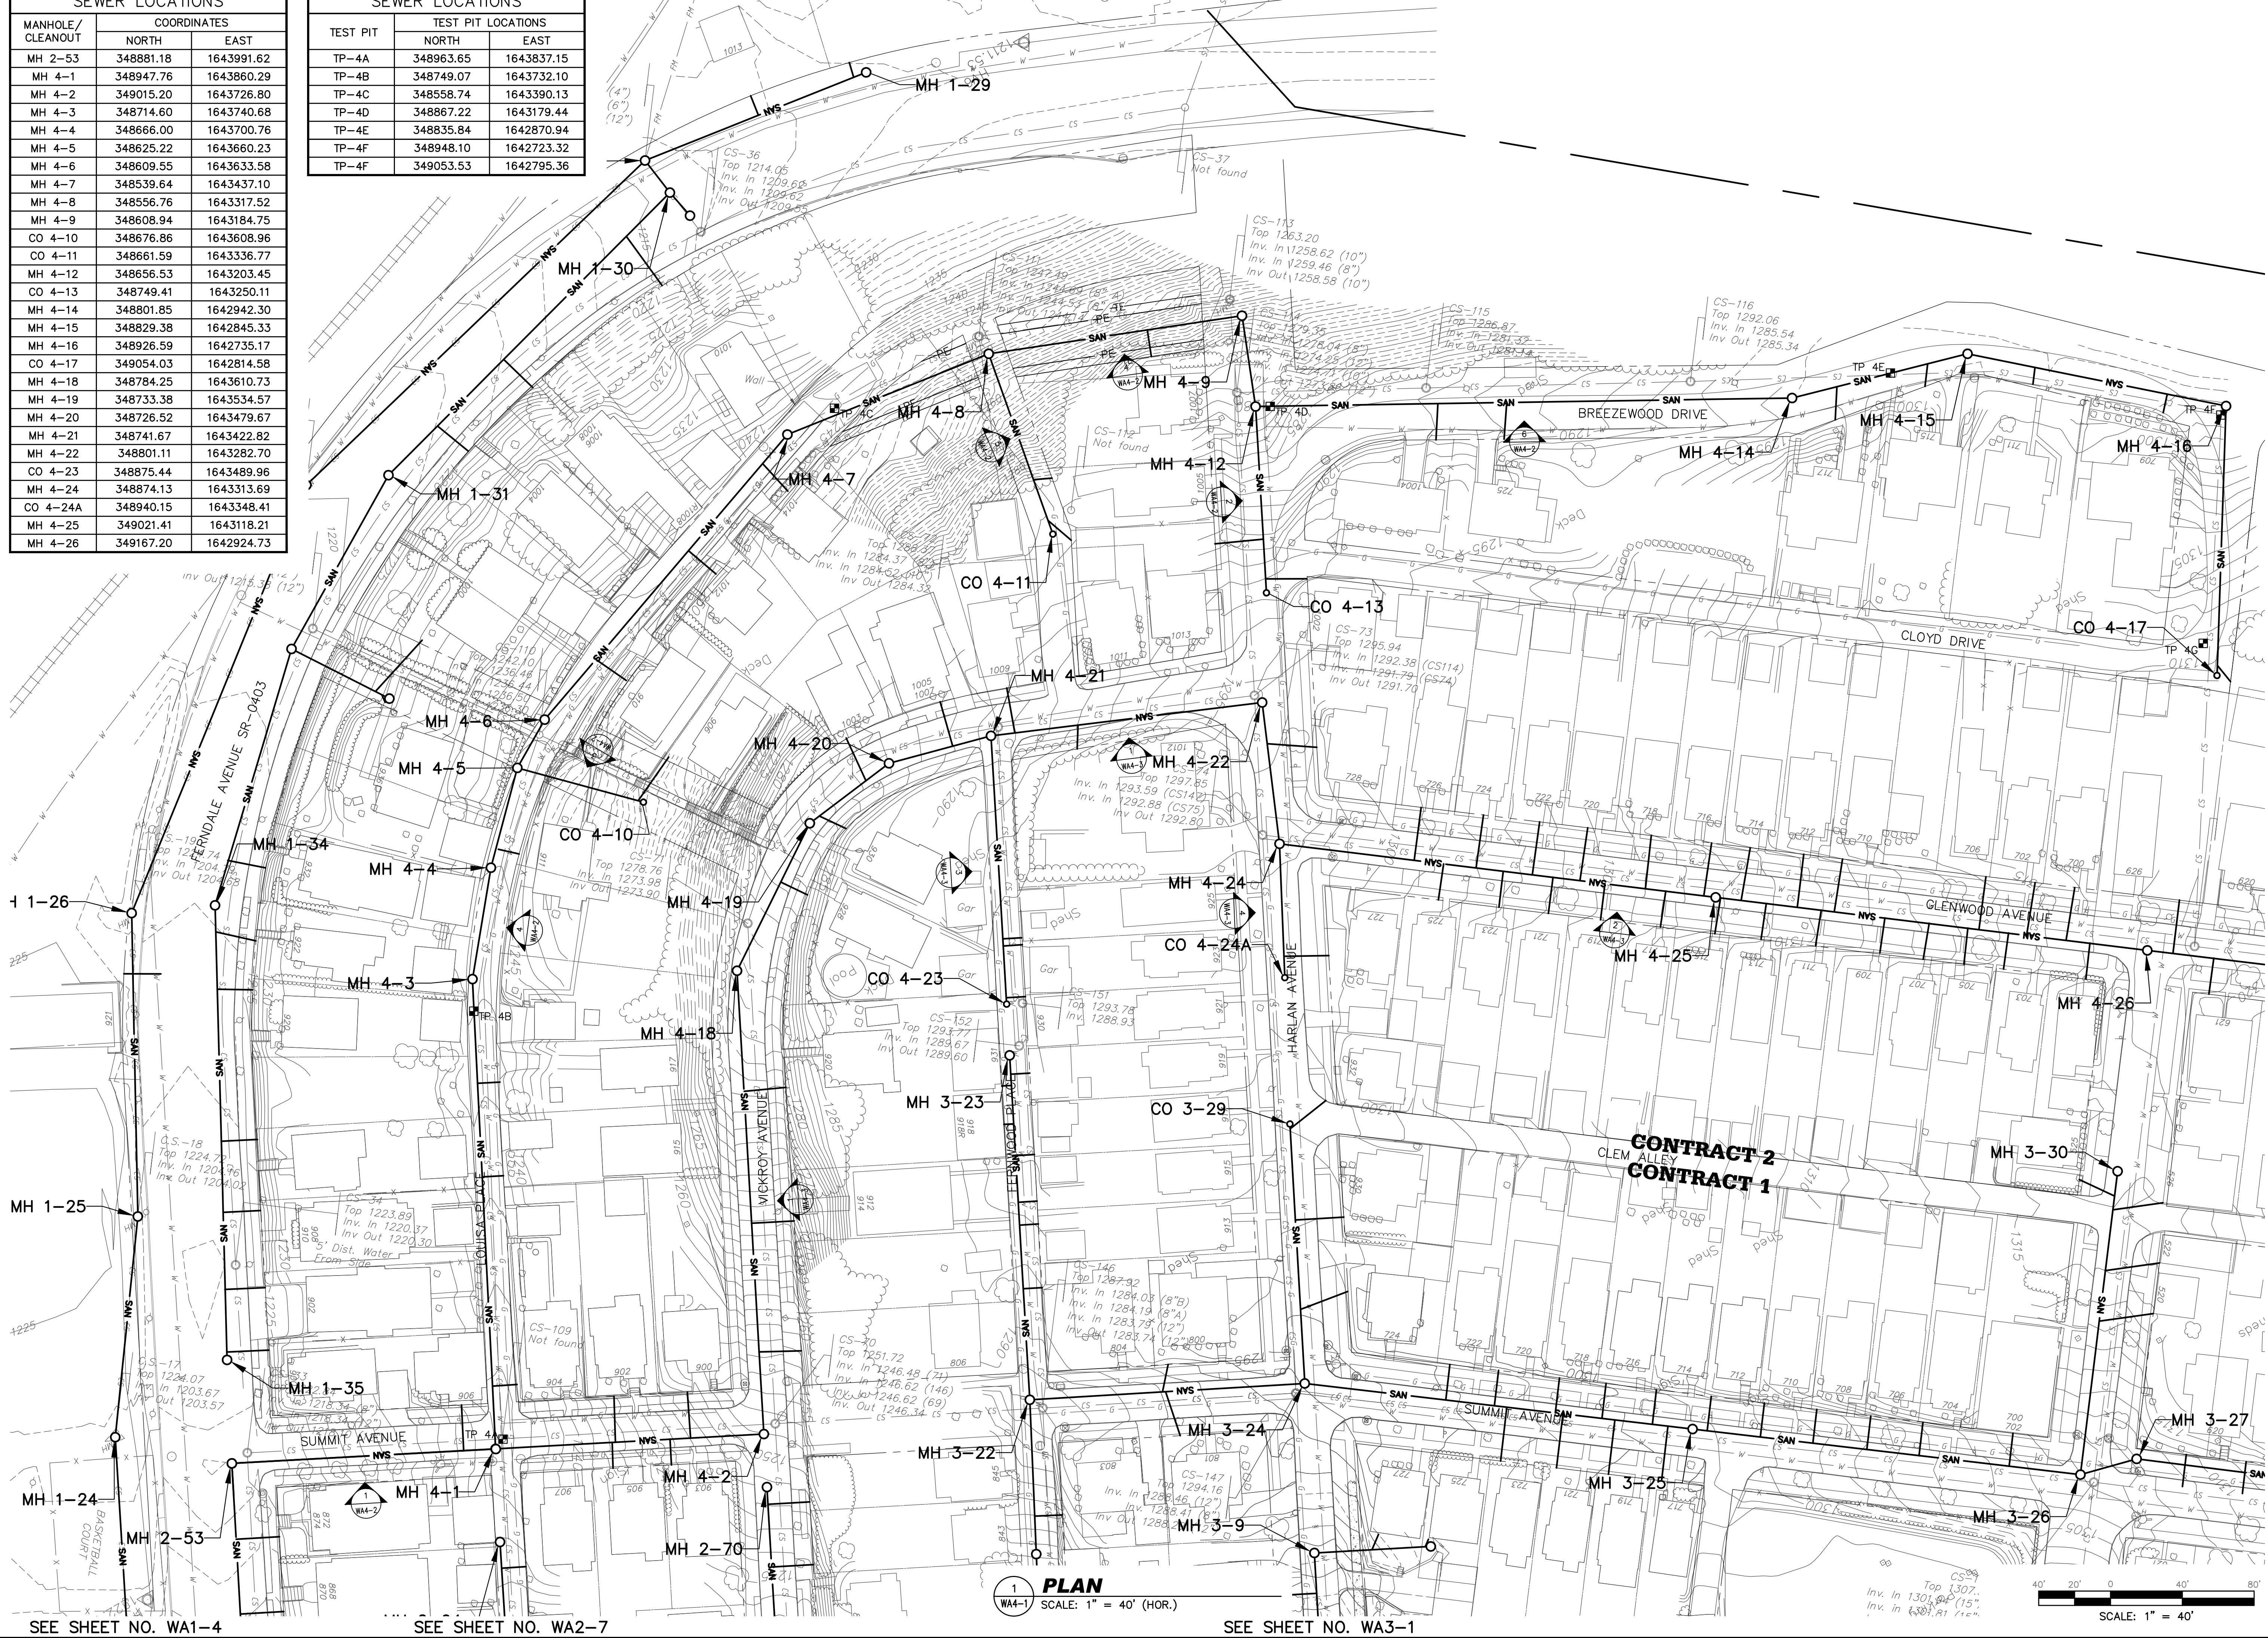

1 PLAN
SCALE: 1" = 40' (HOR.)


SCALE: 1" = 40'

CJL ENGINEERING
 Pittsburgh
 1555 Coraopolis Heights Road, #4200
 Moon Township, PA 15108
 ph:(412)262-1220 fax:(412)262-2972
 Johnstown
 232 Horner Street
 Johnstown, PA 15900-1822
 ph:(814)508-1851 fax:(814)508-0722
 Youngstown
 Youngstown Office
 510 Gray Lane, Suite 105
 Youngstown, OH 44504
 ph:(330)746-1360 fax:(330)746-7000

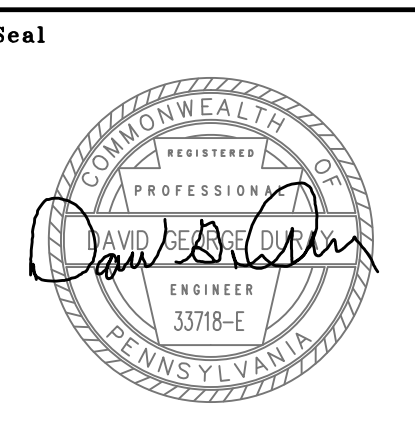

BOROUGH OF FERDALE
 109 Station Street
 Johnstown, PA

SANITARY SEWER SEPARATION PROJECT

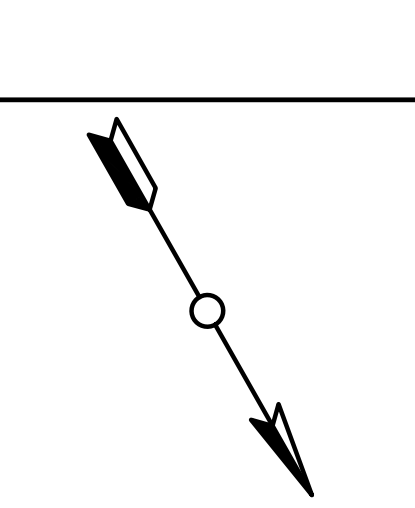

Rev.	Description	Date

Date Issued: 09-13-2011

Sheet Title
**Work Area 4
 Contract 2**
 Plan

MH 4-1
 to
 MH 4-26

Sheet Number
WA4-1

CJL Project Number: 08-379

SEE SHEET NO. WA1-4

SEE SHEET NO. WA2-7

SEE SHEET NO. WA3-1

SEE SHEET NO. WA-4