


TEST PIT	COORDINATES	
	NORTH	EAST
TP-50	351159.88	163990.85


MANHOLE/ CLEANOUT	COORDINATES	
	NORTH	EAST
MH 5-22	350555.89	1640924.86
MH 5-36	350651.32	1640700.44
MH 5-37	350790.92	1640497.23
MH 5-37A	350941.00	1640305.94
MH 5-38	351026.81	1640175.96
MH 5-39	351095.07	1640028.10
MH 5-40	351147.75	1639857.42
CO 5-41	351121.34	1639849.60
MH 5-42	351289.61	1639895.50
MH 5-43	351179.49	1640281.29
MH 5-44	351072.52	1640655.23
MH 5-45	351348.96	1639688.11
MH 5-46	351363.04	1639683.51
MH 5-47	351429.25	1639457.58
MH 5-48	351421.42	1639449.62

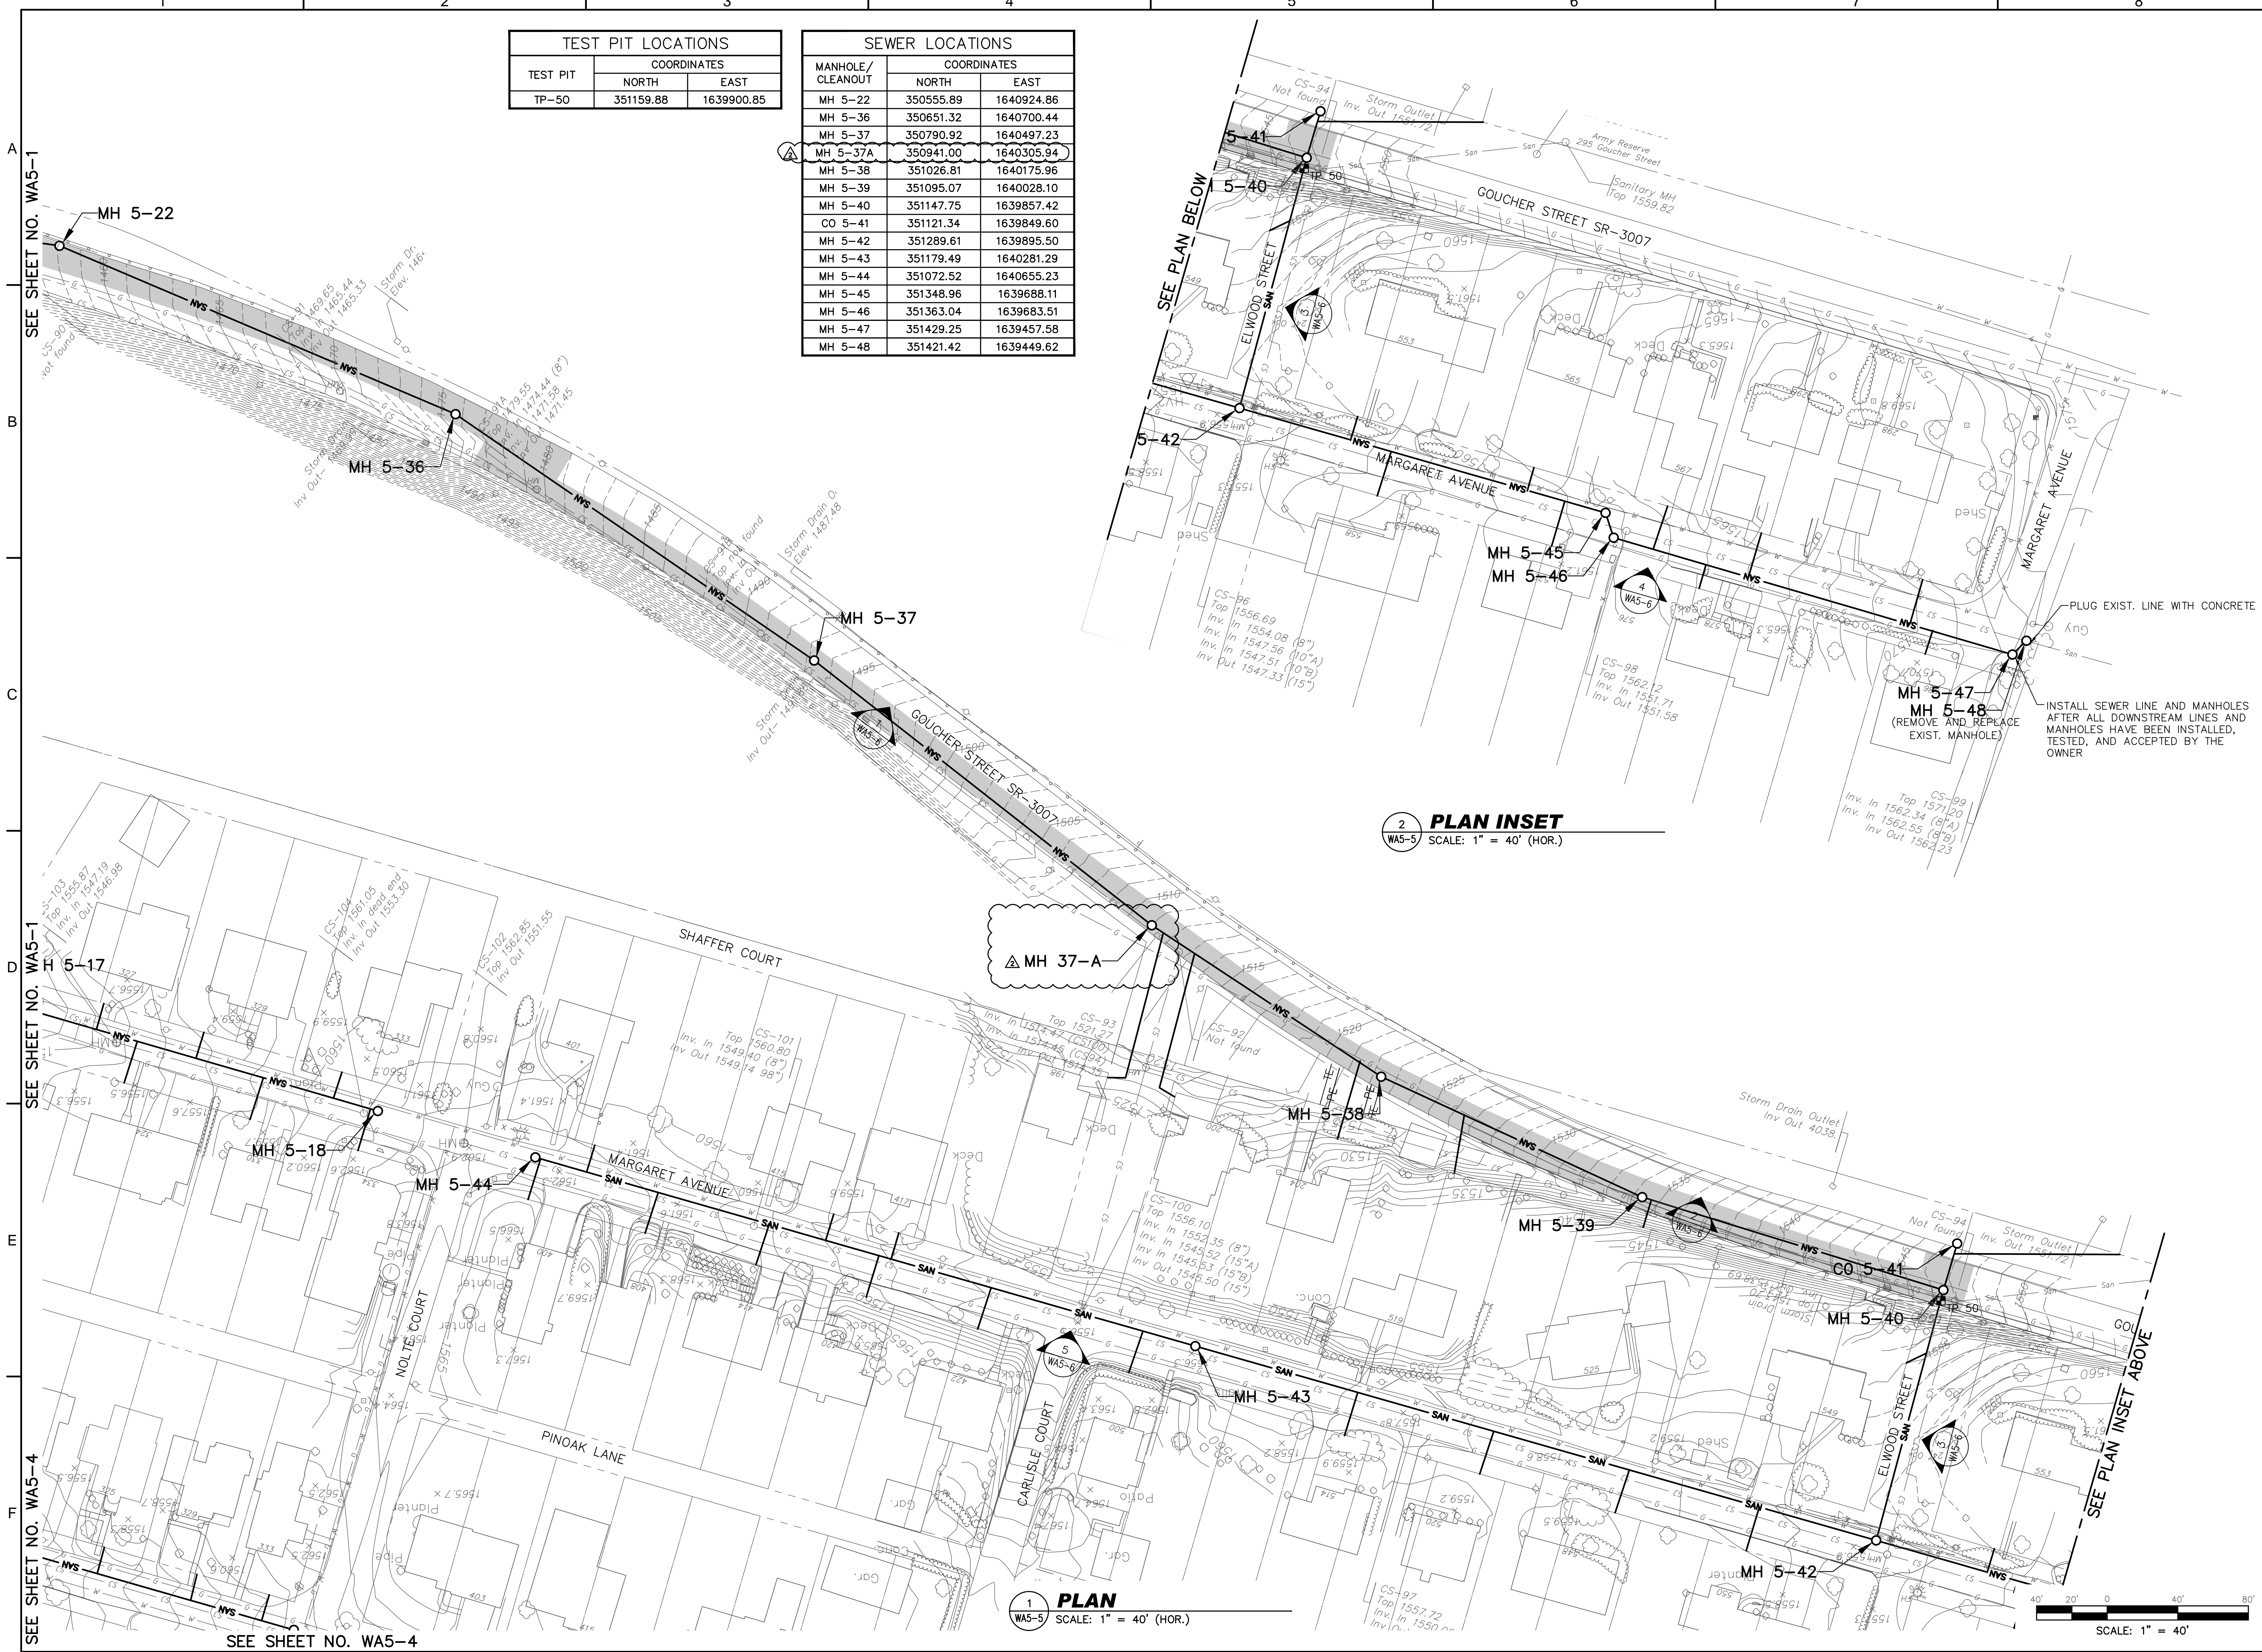

2 **PLAN INSET**
SCALE: 1" = 40' (HOR.)


1 **PLAN**
SCALE: 1" = 40' (HOR.)

CJL ENGINEERING
 Pittsburgh
 1555 Conestoga Heights Road, #4200
 Moon Township, PA 15108
 ph:(412)262-1220 fax:(412)262-2972
 Johnstown
 232 Horner Street
 Johnstown, PA 15060-1825
 ph:(412)262-1851 fax:(412)262-0722
 Youngstown
 Youngstown Office
 510 Gyrgy Lane, Suite 105
 Youngstown, OH 44504
 ph:(330)746-1360 fax:(330)746-7000

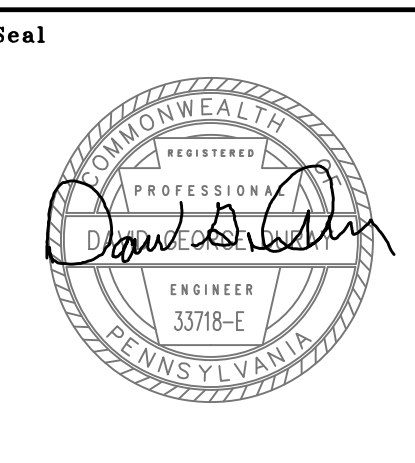

BOROUGH OF FERNDALE
 109 Station Street
 Johnstown, PA

SANITARY SEWER SEPARATION PROJECT

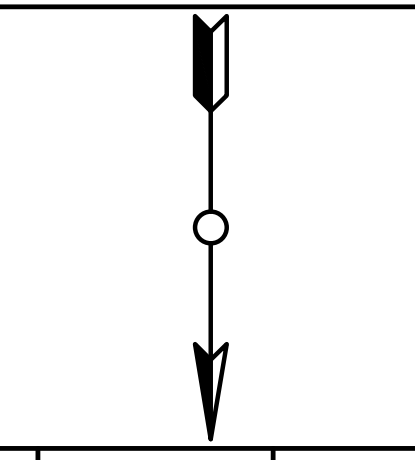

Rev.	Description	Date
1	Alignment Revision	04-27-11

Date Issued: 09-13-2011

Sheet Title
**Work Area 5
 Contract 2**

Plan

MH 5-36
 to
 MH 5-48

Sheet Number
WA5-5

CJL Project Number: 08-379